



SKETCH OF PROPOSED ZONING

NOT A BOUNDARY SURVEY

BEARING BASIS:
 BEARINGS REFER TO N43°29'39"E
 (A PLAT BEARING) ALONG THE EASTERLY
 BOUNDARY LINE OF WALDEN LAKE PHASE 1,
 AS SHOWN HEREON.

WALDEN LAKE

SCALE: ONE INCH = ONE HUNDRED FEET

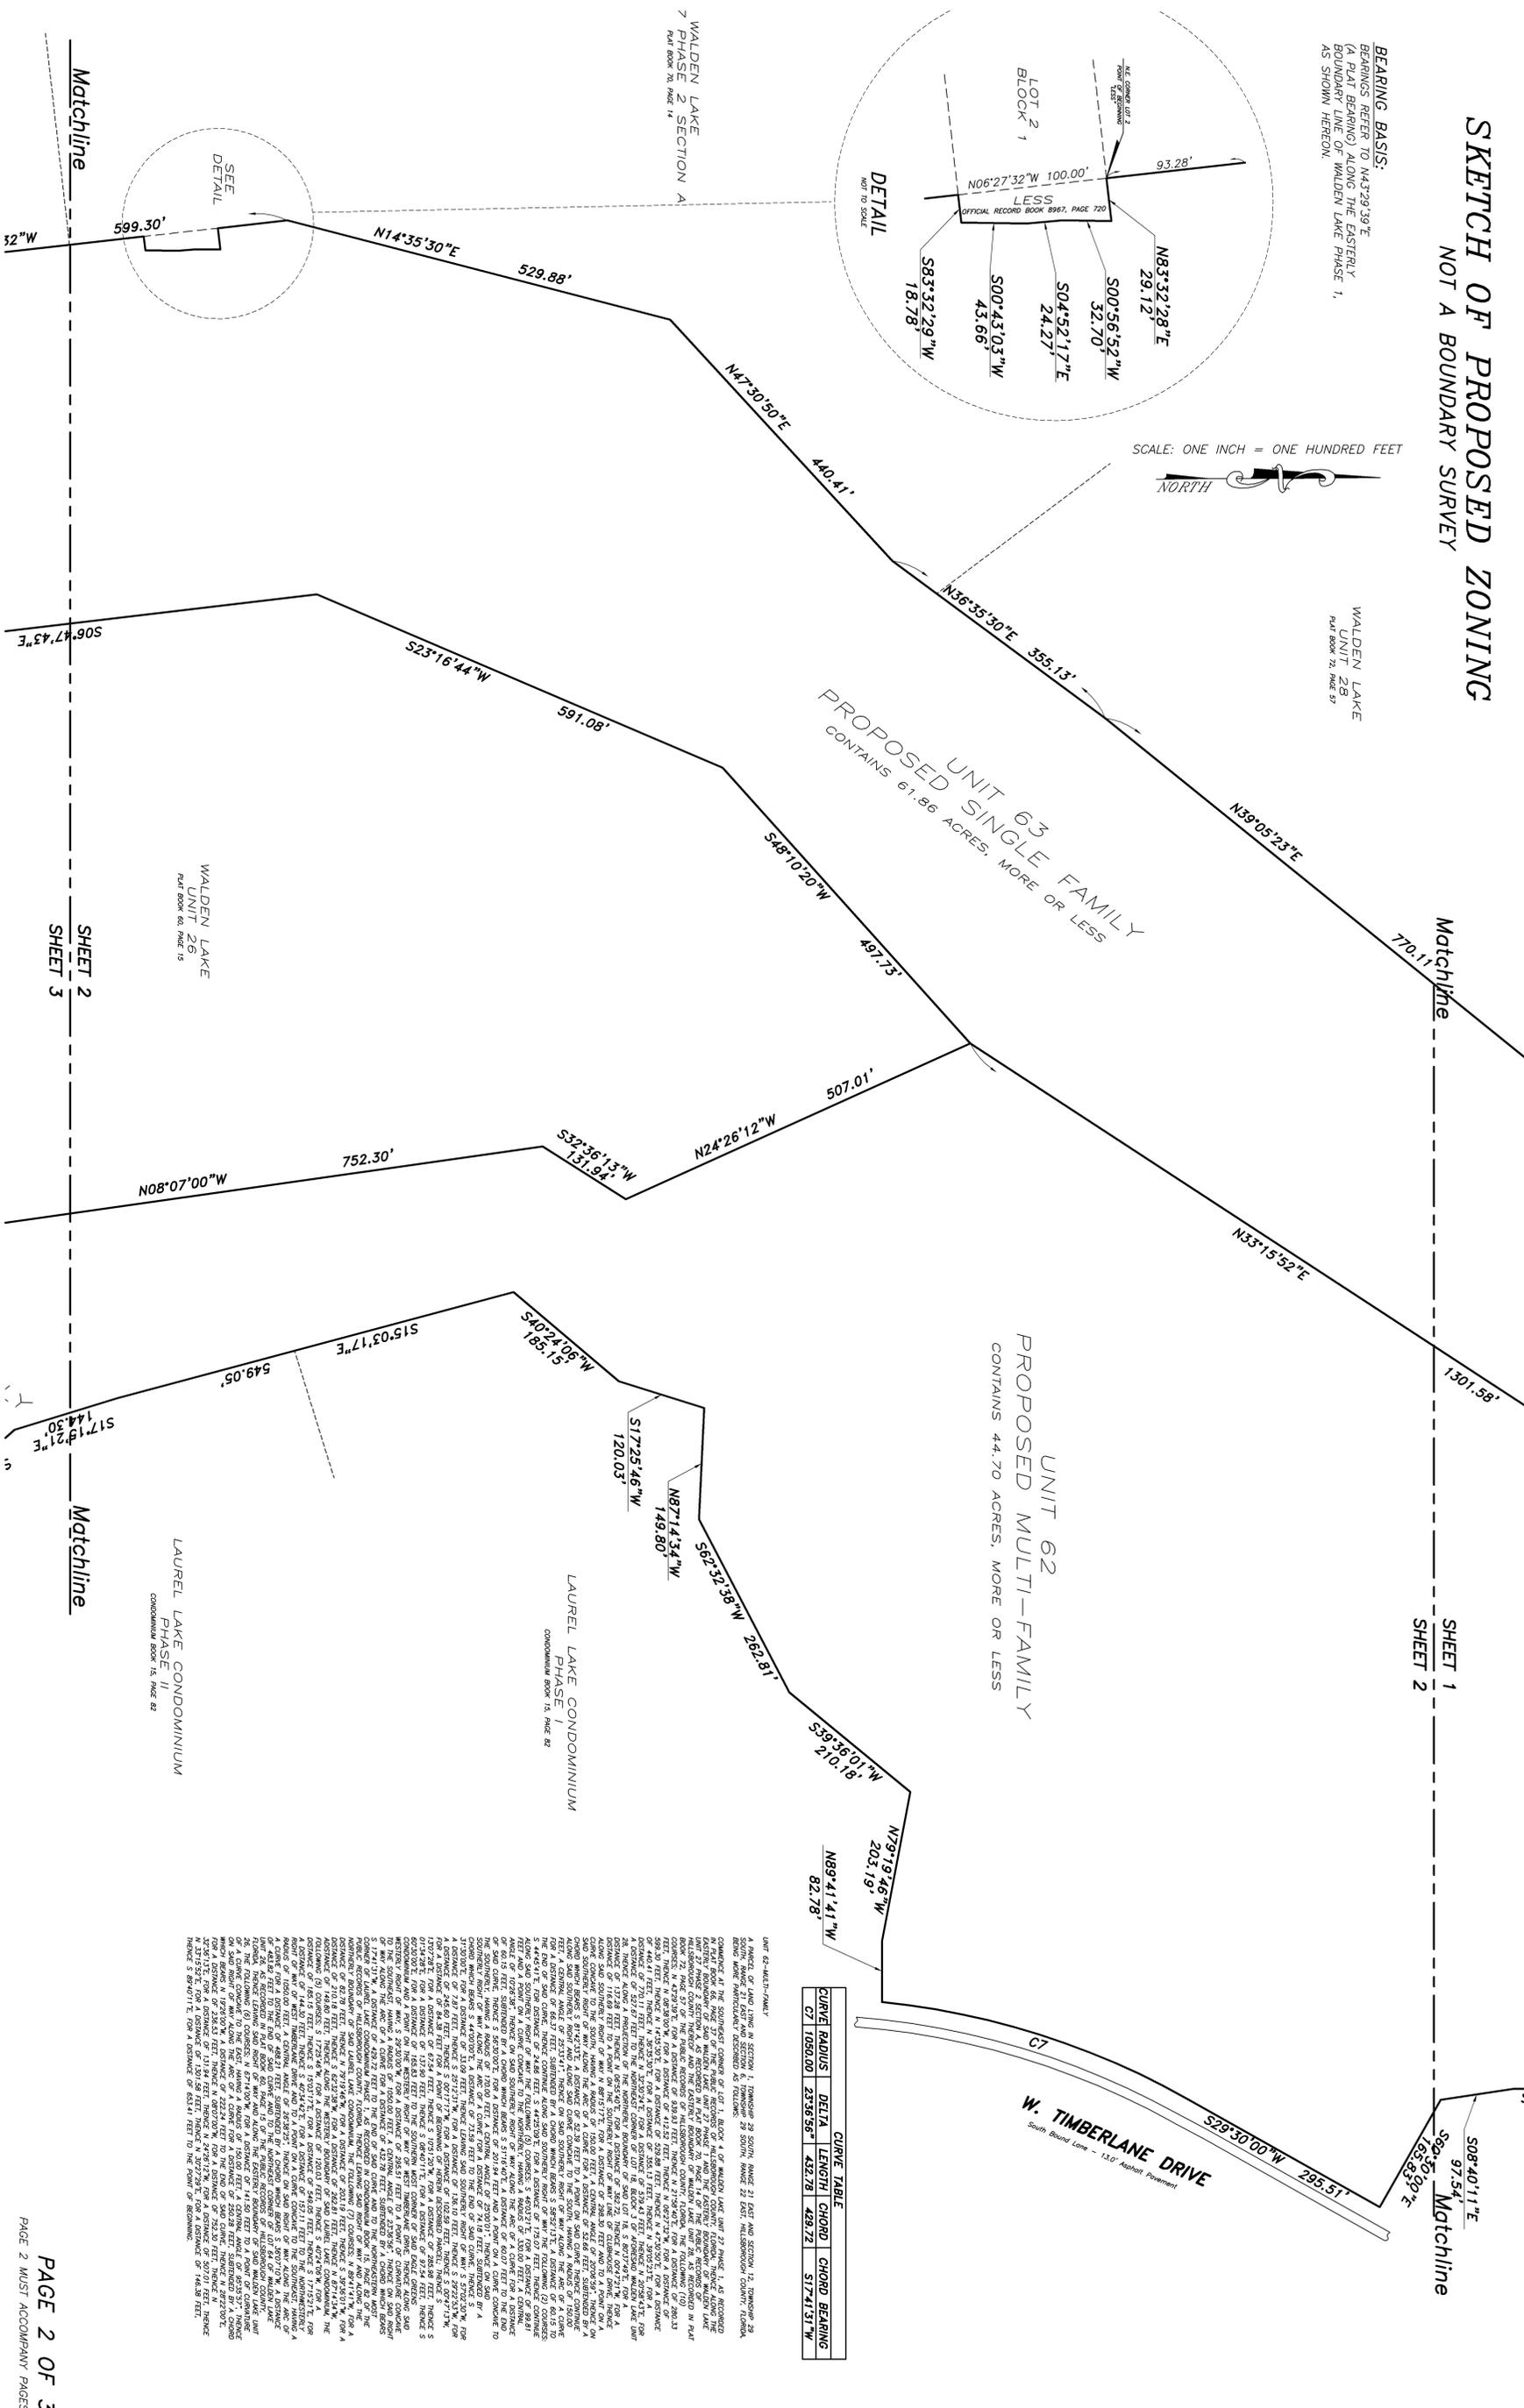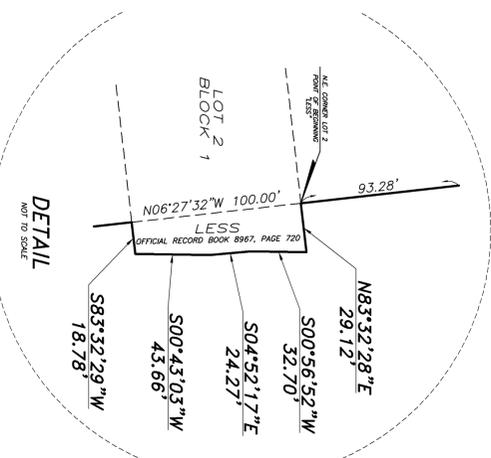

CURVE TABLE			
CURVE RADIUS	DELTA	LENGTH	CHORD

UNIT 62—MULTI-FAMILY





