

DESCRIPTION:

A PARCEL OF LAND LYING IN SECTION 1, TOWNSHIP 29 SOUTH, RANGE 21 EAST AND SECTION 12, TOWNSHIP 29 SOUTH, RANGE 21 EAST AND SECTION 6, TOWNSHIP 29 SOUTH, RANGE 22 EAST, HILLSBOROUGH COUNTY, FLORIDA, BEING MORE PARTICULARLY DESCRIBED AS FOLLOWS:
 BEGIN AT THE NORTHEAST CORNER OF SAID SECTION 1, THENCE S 15°04'16"W, FOR A DISTANCE OF 205.60 FEET, THENCE S 07°01'35"W, FOR A DISTANCE OF 249.26 FEET, THENCE S 21°23'16"W, FOR A DISTANCE OF 358.88 FEET, THENCE S 13°50'36"W, FOR A DISTANCE OF 249.24 FEET TO A POINT ON THE NORTHERLY RIGHT OF WAY OF CLUBHOUSE DRIVE AND A POINT ON A CURVE CONCAVE TO THE SOUTH, HAVING A RADIUS OF 200.00 FEET, A CENTRAL ANGLE OF 18°59'08", THENCE ON SAID NORTHERLY RIGHT OF WAY ALONG THE ARC OF SAID CURVE FOR A DISTANCE OF 68.

A PARCEL OF LAND LYING IN SECTION 1, TOWNSHIP 29 SOUTH, RANGE 21 EAST AND SECTION 12, TOWNSHIP 29 SOUTH, RANGE 21 EAST AND SECTION 6, TOWNSHIP 29 SOUTH, RANGE 22 EAST, HILLSBOROUGH COUNTY, FLORIDA, BEING MORE PARTICULARLY DESCRIBED AS FOLLOWS:
 BEGIN AT THE SOUTHWEST CORNER OF LOT 1, BLOCK 4 OF WALDEN LAKE UNIT 27 PHASE 1, AS RECORDED IN PLAT BOOK 68, PAGE 37 OF THE PUBLIC RECORDS OF HILLSBOROUGH COUNTY, FLORIDA, THENCE ALONG THE EASTERLY BOUNDARY OF SAID WALDEN LAKE UNIT 27 PHASE 1 AND THE EASTERLY BOUNDARY OF WALDEN LAKE UNIT 27 PHASE 2, SECTION 4, AS RECORDED IN PLAT BOOK 70, PAGE 14 OF THE PUBLIC RECORDS OF HILLSBOROUGH COUNTY, FLORIDA, THENCE ALONG THE EASTERLY BOUNDARY OF WALDEN LAKE UNIT 28, AS RECORDED IN PLAT BOOK 72, PAGE 57 OF THE PUBLIC RECORDS OF HILLSBOROUGH COUNTY, FLORIDA, THE FOLLOWING (10) COURSES: S 43°29'39"E, FOR A DISTANCE OF 839.93 FEET, THENCE N 21°58'40"E, FOR A DISTANCE OF 280.33 FEET, THENCE N 08°39'00"W, FOR A DISTANCE OF 412.52 FEET, THENCE N 08°23'32"W, FOR A DISTANCE OF 589.30 FEET, THENCE N 41°50'30"E, FOR A DISTANCE OF 529.88 FEET, THENCE N 42°50'50"E, FOR A DISTANCE OF 440.41 FEET, THENCE N 36°53'30"E, FOR A DISTANCE OF 355.13 FEET, THENCE N 39°02'32"E, FOR A DISTANCE OF 770.11 FEET, THENCE N 32°30'24"E, FOR A DISTANCE OF 579.43 FEET, THENCE N 20°58'43"E, FOR A DISTANCE OF 527.67 FEET TO THE NORTHEAST CORNER OF LOT 18, BLOCK 3 OF APRESAD WALDEN LAKE UNIT 28, THENCE ALONG THE NORTHERLY BOUNDARY OF SAID LOT 18, N 80°37'49"W, FOR A DISTANCE OF 337.01 FEET TO A POINT ON THE EAST RIGHT OF WAY LINE OF CLUBHOUSE DRIVE AND A POINT ON A CURVE CONCAVE TO THE WEST, HAVING A RADIUS OF 275.00 FEET, A CENTRAL ANGLE OF 02°08'06", THENCE ON SAID EAST RIGHT OF WAY ALONG THE ARC OF A CURVE FOR A DISTANCE OF 10.33 FEET, SUSTAINED BY A CHORD WHICH BEARS N 08°23'32"E, FOR A DISTANCE OF 10.33 FEET TO THE END OF SAID CURVE, THENCE ALONG A BOUNDARY LINE OF A SURVEY PERFORMED BY ADVANCE SURVEYING, INC. ON 11/15/98, AS FOUND MONUMENTED BY CAPPED IRON RODS STAMPED LB#6781, THE FOLLOWING (6) COURSES: N 82°48'43"W, FOR A DISTANCE OF 11.07 FEET, THENCE N 78°50'58"E, FOR A DISTANCE OF 37.21 FEET, THENCE N 62°25'44"E, FOR A DISTANCE OF 25.11 FEET, THENCE N 32°51'38"E, FOR A DISTANCE OF 13.29 FEET, THENCE N 17°04'07"E, FOR A DISTANCE OF 29.65 FEET, THENCE N 14°12'00"E, FOR A DISTANCE OF 39.68 FEET TO A POINT ON THE SOUTH BOUNDARY LINE OF LOT 4, BLOCK 6 OF WALDEN LAKE UNIT 28, PHASE 2, AS RECORDED IN PLAT BOOK 76, PAGE 2 OF THE PUBLIC RECORDS OF HILLSBOROUGH COUNTY, FLORIDA, THENCE ALONG SAID SOUTH BOUNDARY LINE AND ON THE EASTERLY EXTENSION THEREOF, N 08°19'02"E, FOR A DISTANCE OF 134.02 FEET, THENCE N 01°40'58"W, FOR A DISTANCE OF 263.49 FEET TO A POINT ON THE SOUTH RIGHT OF WAY LINE OF CLUBHOUSE DRIVE, THENCE ALONG SAID SOUTH RIGHT OF WAY LINE, N 08°15'17"E, FOR A DISTANCE OF 595.34 FEET TO A POINT OF CURVATURE OF A CURVE CONCAVE TO THE SOUTHWEST, HAVING A RADIUS OF 1050.00 FEET, A CENTRAL ANGLE OF 45°40'40", THENCE ON SAID SOUTHWESTERLY RIGHT OF WAY ALONG THE ARC OF A CURVE FOR A DISTANCE OF 119.58 FEET, SUSTAINED BY A CHORD WHICH BEARS S 68°55'43"E, A DISTANCE OF 119.58 FEET TO THE END OF SAID CURVE, THENCE CONTINUING ALONG THE SOUTHWESTERLY RIGHT OF WAY LINE OF CLUBHOUSE DRIVE, S 44°45'41"E, FOR A DISTANCE OF 24.86 FEET, THENCE CONTINUING ALONG SAID RIGHT OF WAY THE FOLLOWING (2) COURSES: S 44°25'09"E, FOR A DISTANCE OF 175.07 FEET, THENCE S 49°12'12"E, FOR A DISTANCE OF 99.81 FEET TO A POINT OF CURVATURE OF A CURVE CONCAVE TO THE NORTHEAST, HAVING A RADIUS OF 330.00 FEET, A CENTRAL ANGLE OF 02°08'06", THENCE ON SAID CURVE ALONG THE ARC OF A CURVE FOR A DISTANCE OF 60.15 FEET, SUSTAINED BY A CHORD WHICH BEARS S 01°16'40"E, A DISTANCE OF 60.15 FEET TO THE END OF SAID CURVE, THENCE CONTINUING ON SAID RIGHT OF WAY, S 56°30'00"E, FOR A DISTANCE OF 201.84 FEET TO A POINT OF CURVATURE CONCAVE TO THE SOUTHWEST, HAVING A RADIUS OF 170.00 FEET, A CENTRAL ANGLE OF 20°00'01", THENCE ON SAID RIGHT OF WAY ALONG THE ARC OF A CURVE FOR A DISTANCE OF 74.18 FEET, SUSTAINED BY A CHORD WHICH BEARS S 44°00'00"E, A DISTANCE OF 74.18 FEET TO THE END OF SAID CURVE, THENCE CONTINUING ON SAID RIGHT OF WAY, S 31°30'00"E, FOR A DISTANCE OF 33.09 FEET TO THE NORTHERN MOST CORNER OF EAGLE GREENS CONDOMINIUM PHASE 1, AS RECORDED IN CONDOMINIUM BOOK 17, PAGE 69, PUBLIC RECORDS OF HILLSBOROUGH COUNTY, FLORIDA, THENCE LEAVING SAID RIGHT OF WAY, ALONG THE WESTERLY BOUNDARY OF SAID EAGLE GREENS CONDOMINIUM, THE FOLLOWING (10) COURSES: S 57°02'30"W, FOR A DISTANCE OF 7.87 FEET, THENCE S 25°12'11"W, FOR A DISTANCE OF 136.10 FEET, THENCE S 22°22'33"W, FOR A DISTANCE OF 245.60 FEET, S 00°17'17"W, FOR A DISTANCE OF 102.59 FEET, THENCE S 00°47'13"W, FOR A DISTANCE OF 84.38 FEET, THENCE S 13°07'28"E, FOR A DISTANCE OF 67.54 FEET, THENCE S 01°34'28"E, FOR A DISTANCE OF 137.90 FEET, THENCE S 10°51'20"W, FOR A DISTANCE OF 285.98 FEET, THENCE S 10°51'20"W, FOR A DISTANCE OF 285.

LESS AND EXCEPT THAT PART DESCRIBED IN OFFICIAL RECORD BOOK 8967, PAGE 720.

MAP OF SURVEY

BEARING BASIS:
 BEARINGS REFER TO N43°29'39"E
 (A PLAT BEARING) ALONG THE EASTERLY
 BOUNDARY LINE OF WALDEN LAKE PHASE 1,
 AS SHOWN HEREON.




LINE	LENGTH	BEARING
L1	27.77	S88°31'38"E
L2	11.07	N82°48'43"W
L3	37.21	N76°50'58"E
L4	25.11	N62°25'44"E
L5	33.29	N32°51'38"E
L6	29.65	N17°04'07"E
L7	39.66	N16°12'08"W
L8	24.86	S44°45'41"E
L9	33.09	S31°30'00"E
L10	7.87	S57°02'30"W

CURVE	RADIUS	DELTA	LENGTH	CHORD	CHORD BEARING
C1	165.00	27°45'25"	79.89	79.11	S74°35'14"W
C2	200.00	18°59'08"	66.27	65.97	N82°15'09"W
C3	275.00	2°09'06"	10.33	10.33	N08°27'32"E
C4	150.00	45°40'40"	119.58	116.44	S68°55'43"E
C5	330.00	10°26'38"	60.15	60.07	S51°16'40"E
C6	170.00	25°00'01"	74.18	73.59	S44°00'00"E

WETLAND AREA NOTES:
 WETLAND AREA AS SHOWN HEREON WAS FIELD
 STAKED BY JOHN BAILEY OF CARNO ENTRIX,
 FIELD LOCATED BY BROOKS LAND SURVEYING, INC.
 ON 12/22/14.
 SITE FOLIO NUMBER: 203274.0550
 TOTAL AREA OF SITE: 133.31 ACRES
 TOTAL UPLAND AREA ON SITE: 106.15 ACRES
 TOTAL E.P.C. WETLAND AREA ON SITE: 27.16 ACRES
 TOTAL E.P.C. LINE ON SITE: 15,464 LINEAR FEET

NOTE:
 DESCRIPTIONS FOR EASEMENTS NO. 1 AND NO. 5
 AS SHOWN HEREON WERE SUPPLIED BY THE
 CLIENT. THE DOCUMENTS CONTAINED NO
 RECORDING INFORMATION, THUS NO RECORDING
 INFORMATION OF THESE EASEMENTS IS SHOWN ON
 THIS MAP.

VERTICAL DATUM:
 ELEVATIONS SHOWN HEREON ARE BASED ON
 NORTH AMERICAN VERTICAL DATUM OF 1988 AND
 WERE DERIVED FROM HILLSBOROUGH COUNTY
 BENCH MARK "DR-P" WITH A PUBLISHED
 ELEVATION OF 123.24 FEET.
 TO CONVERT TO NGVD 29 DATUM, ADD 0.85'.

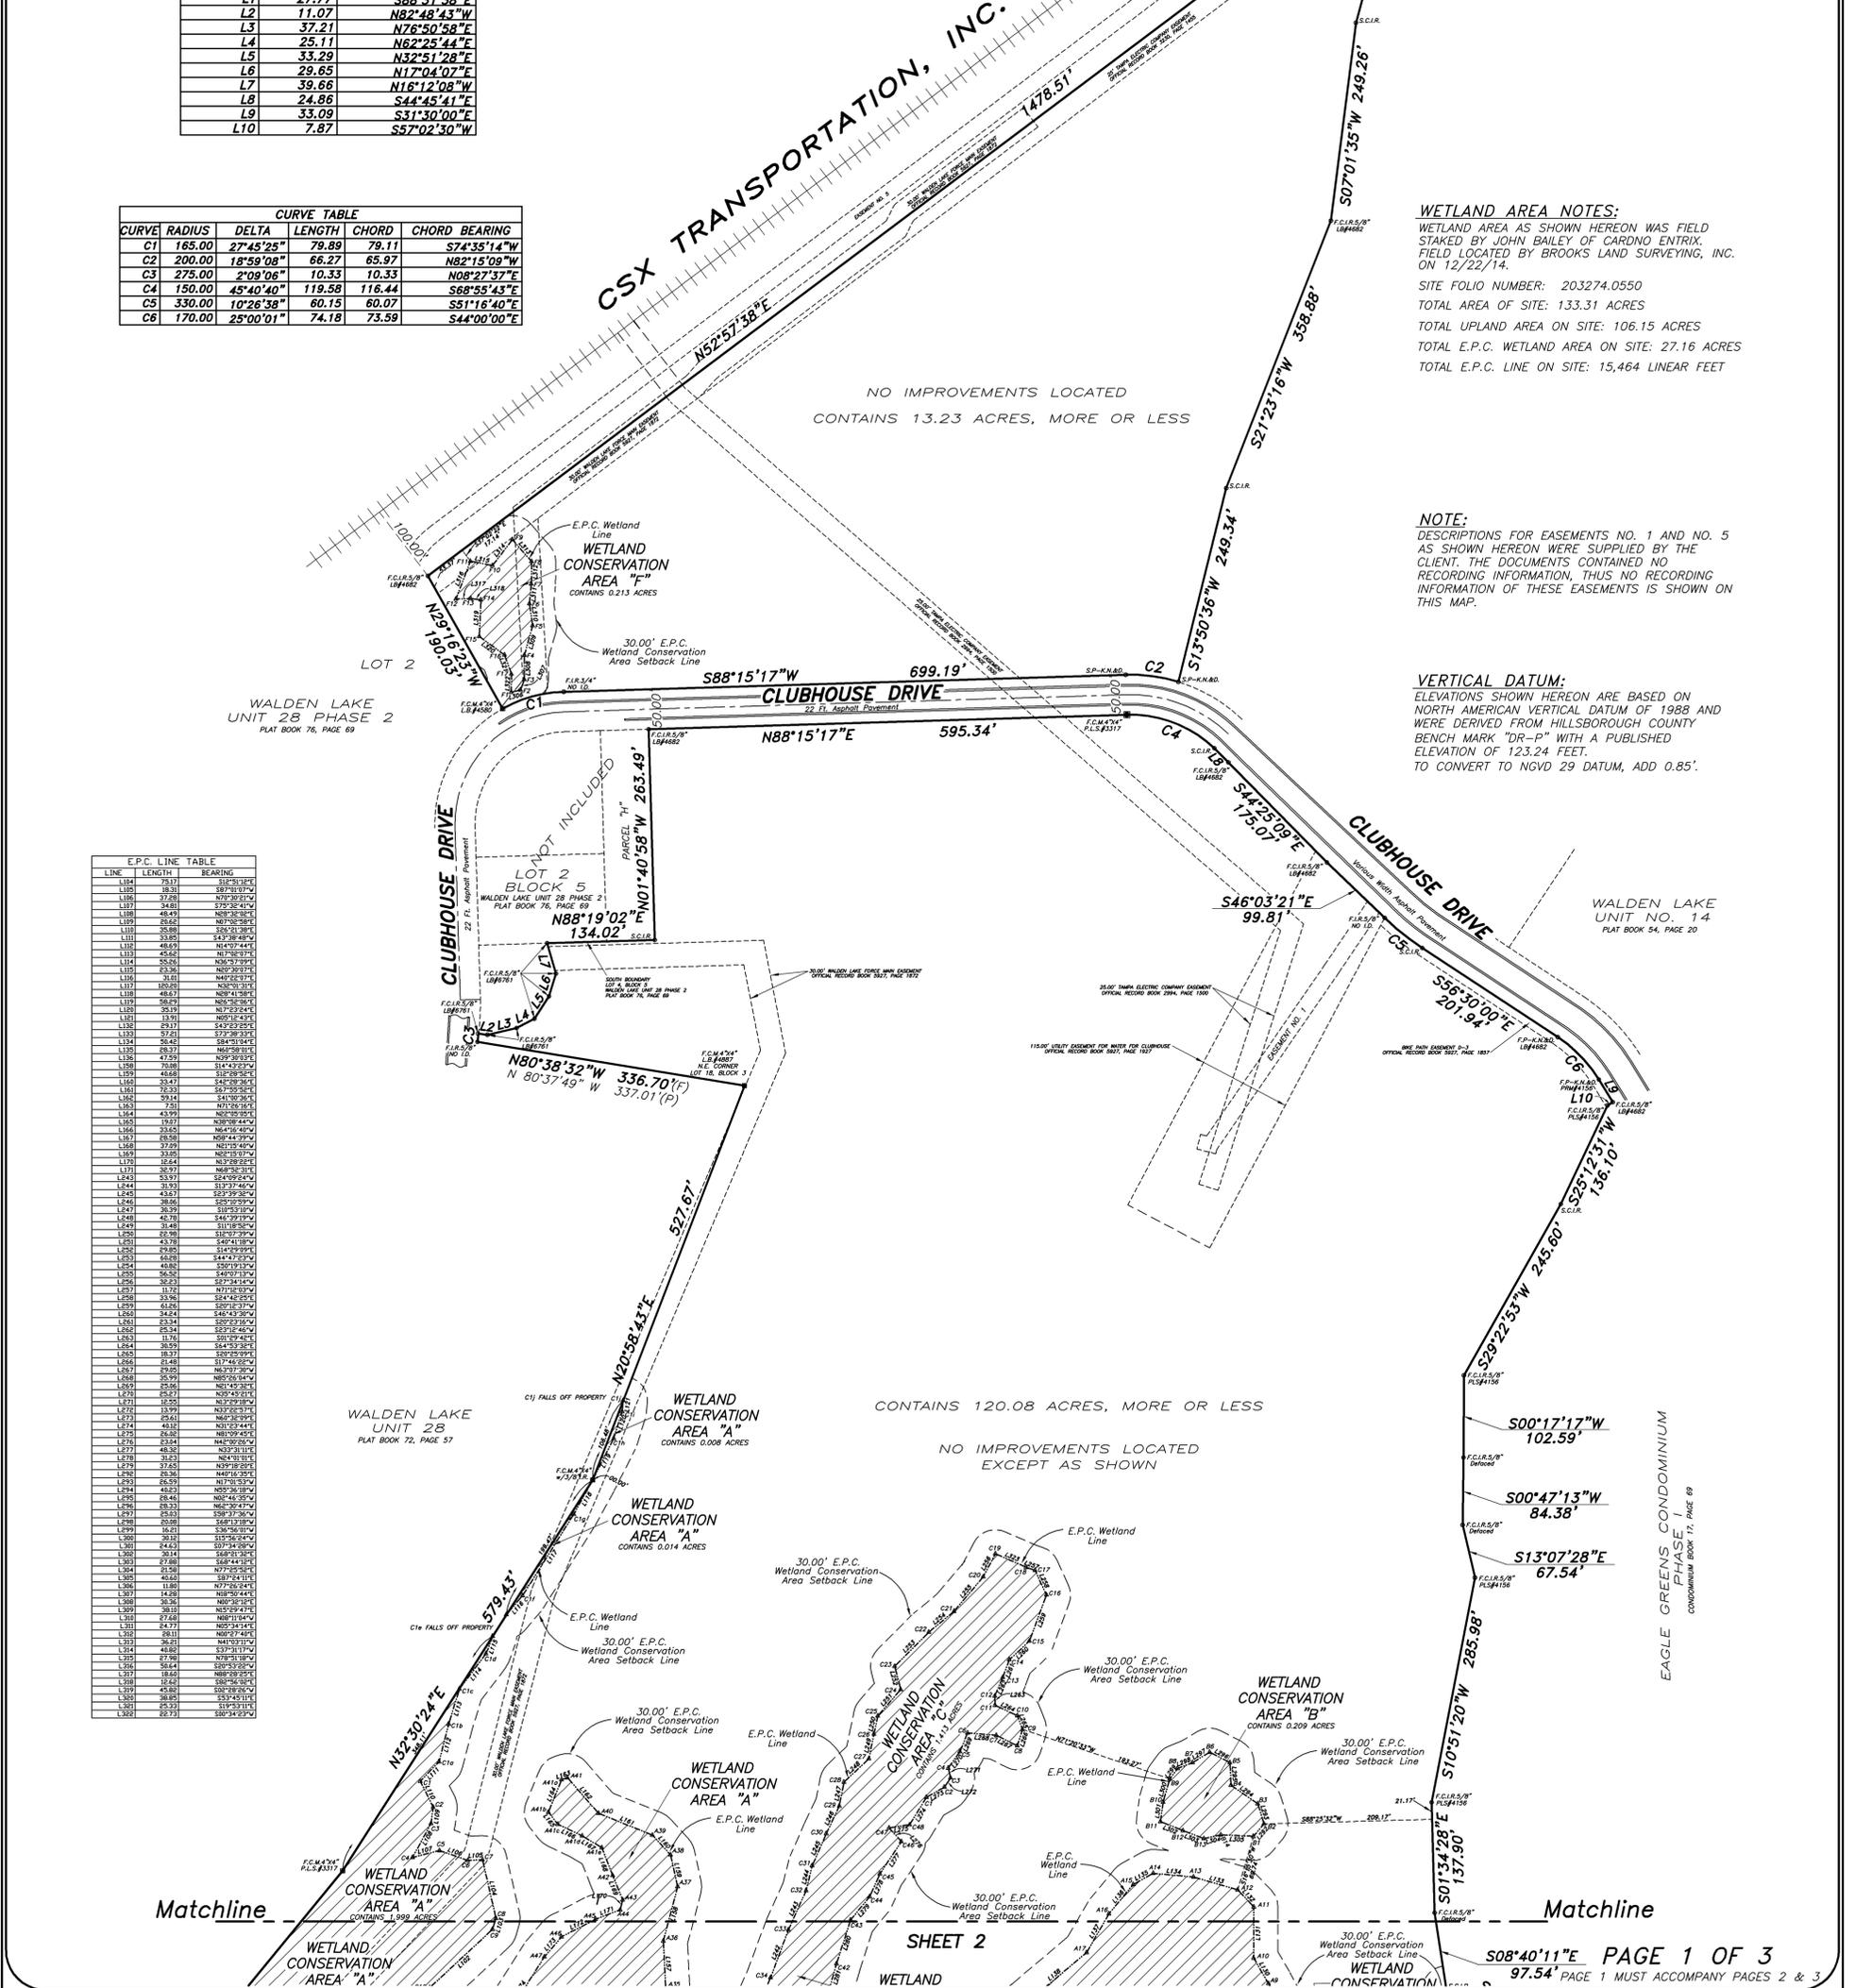

LINE	LENGTH	BEARING
